

ABERFORD STREET

NOTE:
PARKING TO AS 2895 - OFF STREET PARKING

REPLACEMENT OF PREVIOUSLY
APPROVED 2.4m x 7m HIGH
ILLUMINATED PYLON SIGN WITH NEW
INTERNALLY ILLUMINATED 6m PYLON
SIGN

QUAMBONE ROAD

PROPOSED NEW AIR POINT
PROPOSED NEW ADBLUE
BOWSER
PROPOSED NEW H/F
BOWSERS
2 x OPT
LINE MARKING

PROPOSED CROSSOVER
WIDENING

EXISTING CONCRETE CALTEX
CROSSOVER

PROPOSED SITE PLAN
SCALE 1:400



DRAWING PRODUCED ON CAD SYSTEM.
NOTED DIMENSIONS SHALL BE TAKEN IN PREFERENCE TO SCALING.
DO NOT SCALE OR AMEND BY HAND.
VERIFY ALL DIMENSIONS ON SITE PRIOR TO CONSTRUCTION OR QUOTE.
UPON RECEIPT OF UPDATED PLANS DISCARD PREVIOUS VERSIONS.
CONFIDENTIAL & SUBJECT TO COPYRIGHT
THIS DRAWING IS NOT TO BE USED OR REPRODUCED IN ANY FORM,
IN WHOLE OR IN PART, WITHOUT SPECIFIC WRITTEN AUTHORITY FROM
LIBERTY OIL CONVENIENCE PTY LTD. COPYRIGHT ALL RIGHTS RESERVED.

DRAWN: NARA
CHECKED: MK
APPROVED: RP
SCALE: 1:400
DATE: 14/12/2022
PROJECT ADDRESS:
LOT 2, ABERFORD STREET, COONAMBLE NSW

DRAWING NAME:
SITE PLAN & FLOOR LAYOUT
DRAWING No:
A100
REVISION No:
E

LIBERTY OIL CONVENIENCE PTY LTD
381 Tooronga Road Hawthorn East VIC 3123
Ph: 03 8530 3500
www.libertyoil.com.au

DRAWING PATH:
i:\architectural
drawing\sites\coonamble\lrevit,
cad_working drawings\cad\site
plan_rev d.dwg

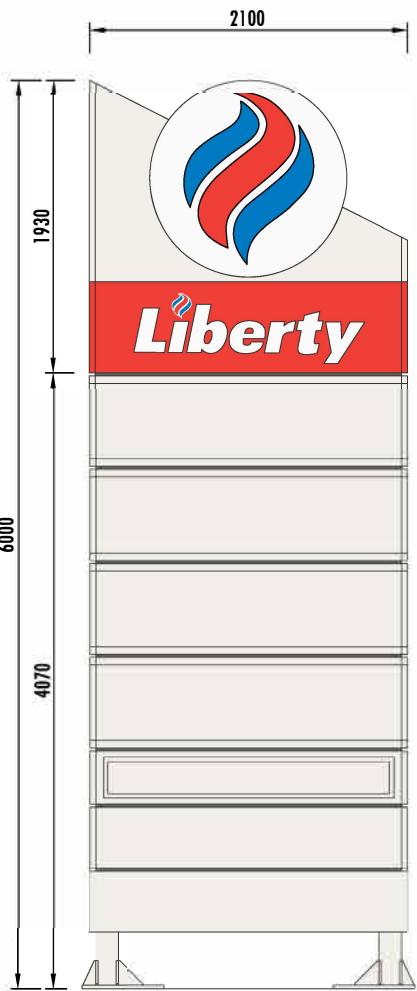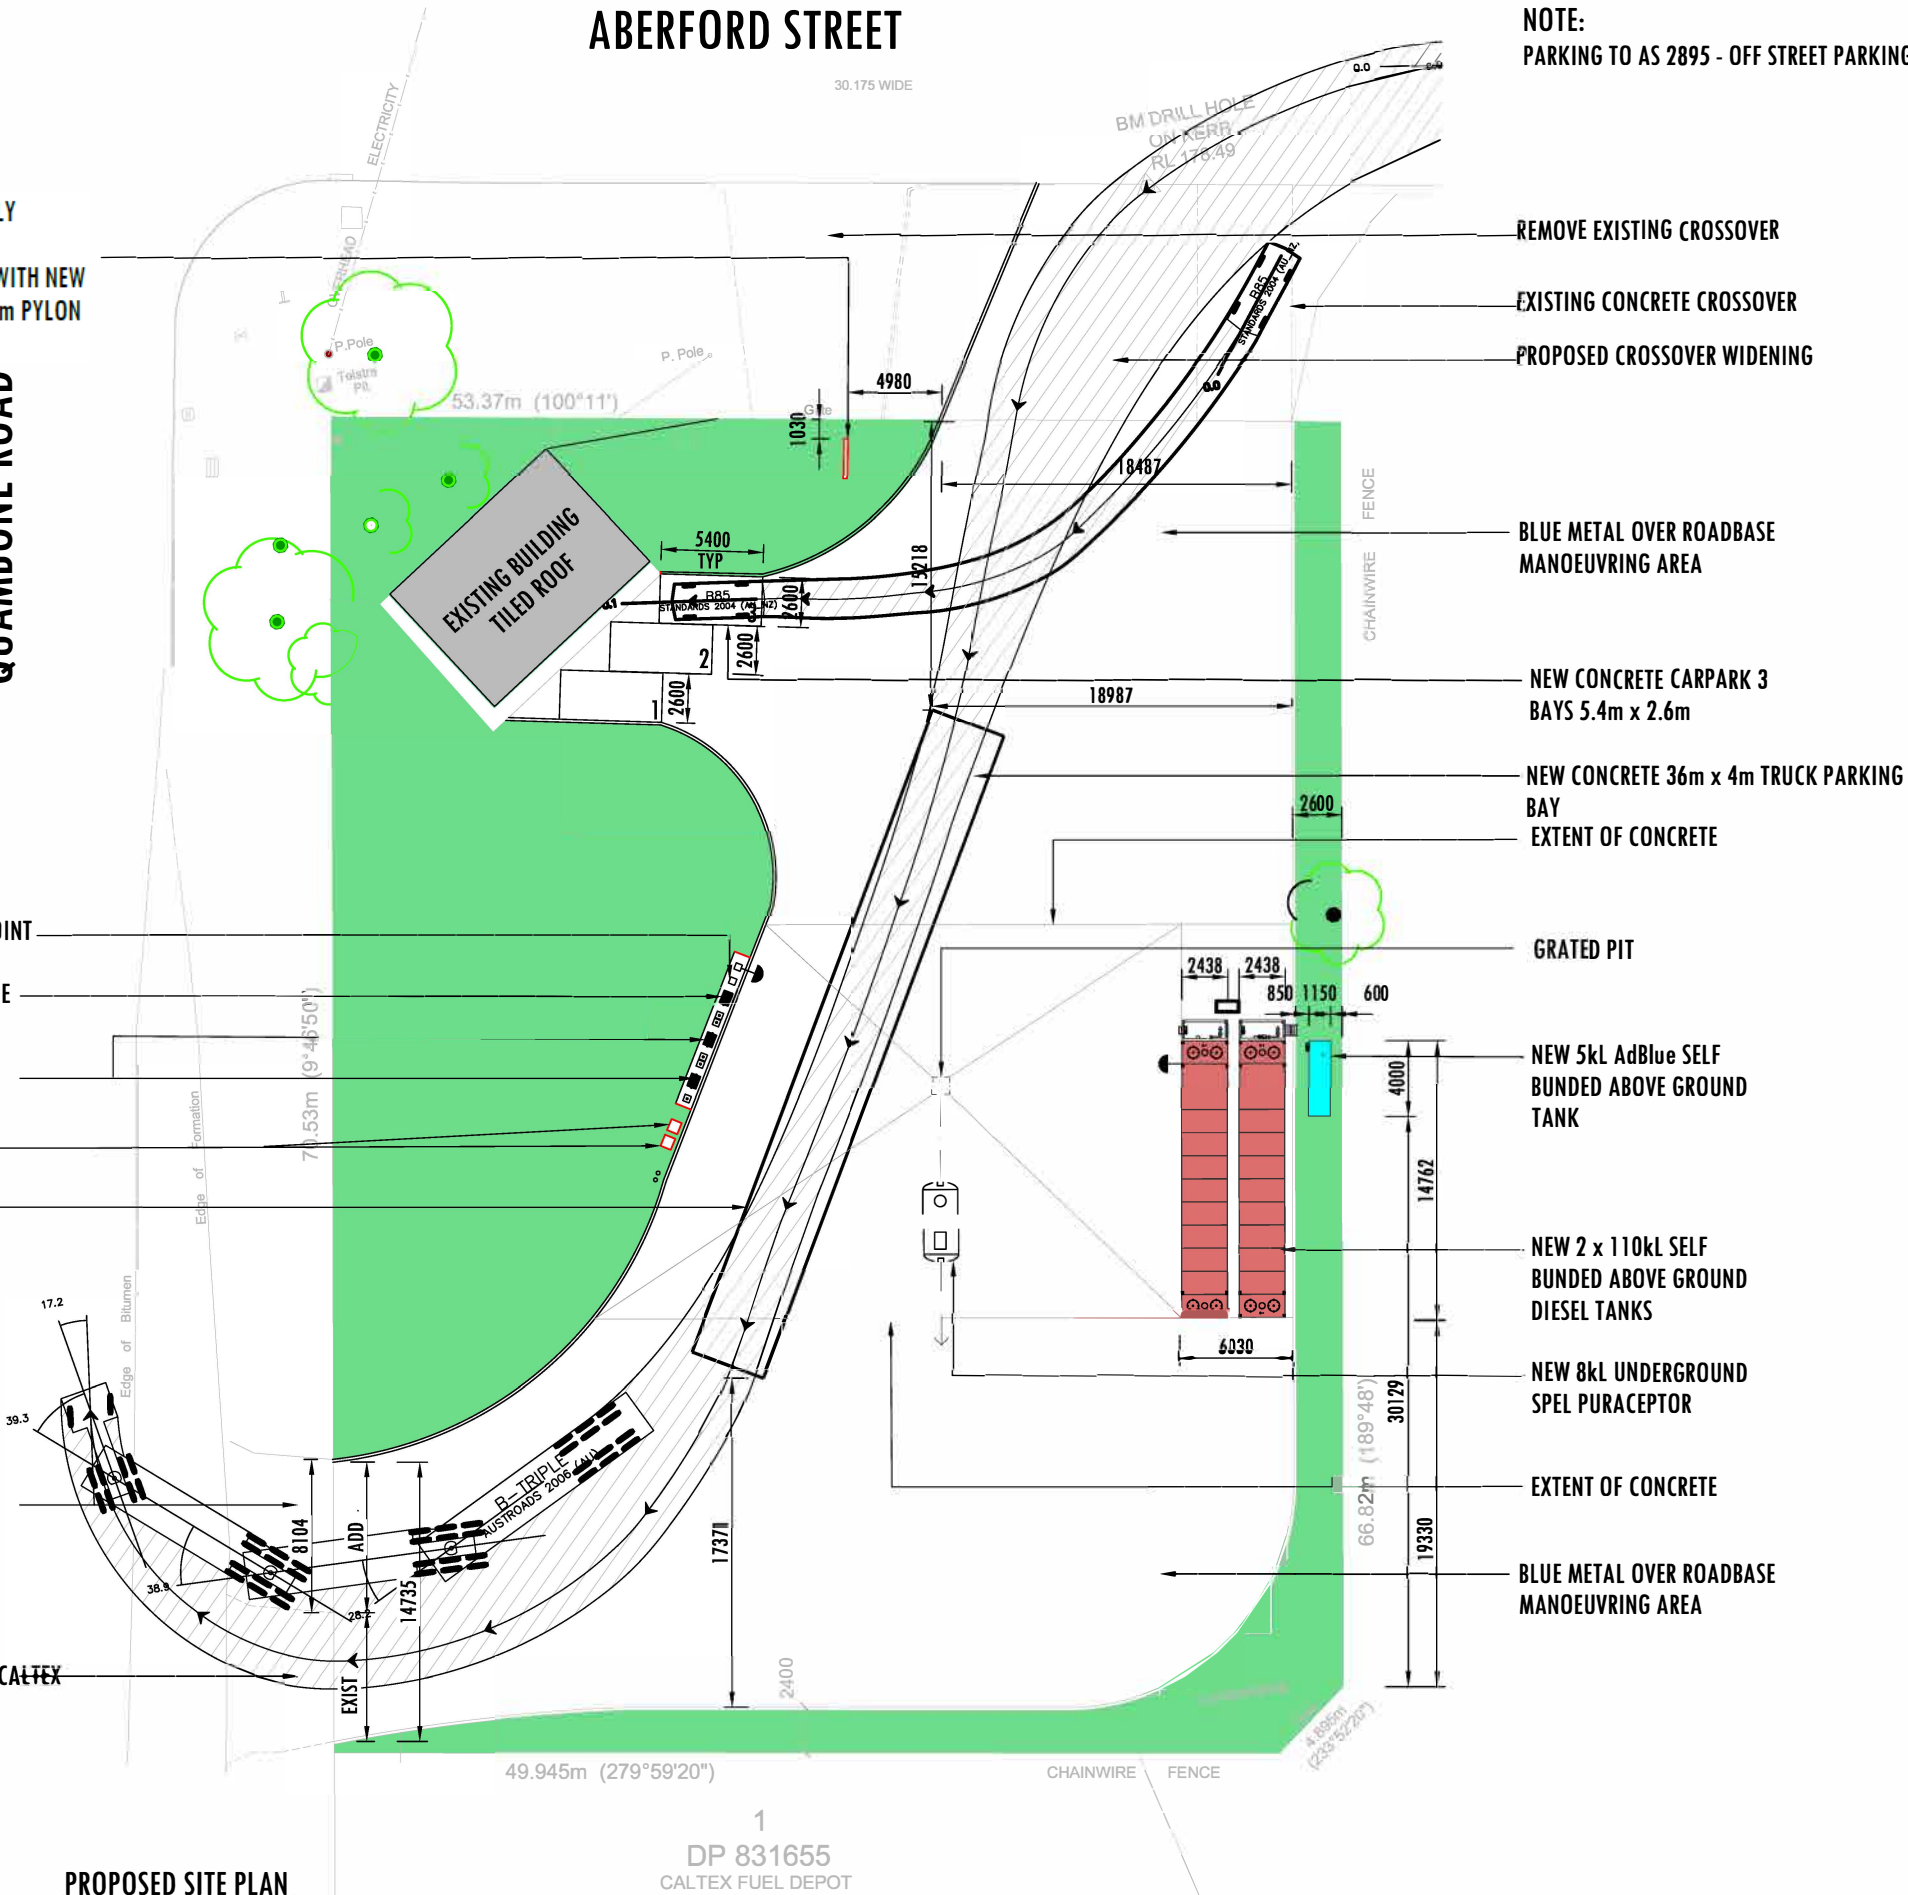

PROPOSED 6m ILLUMINATED PYLON SIGN
SCALE 1:50