


TOOLOON STREET PEDESTRIAN REFUGE ISSUED FOR CONSTRUCTION

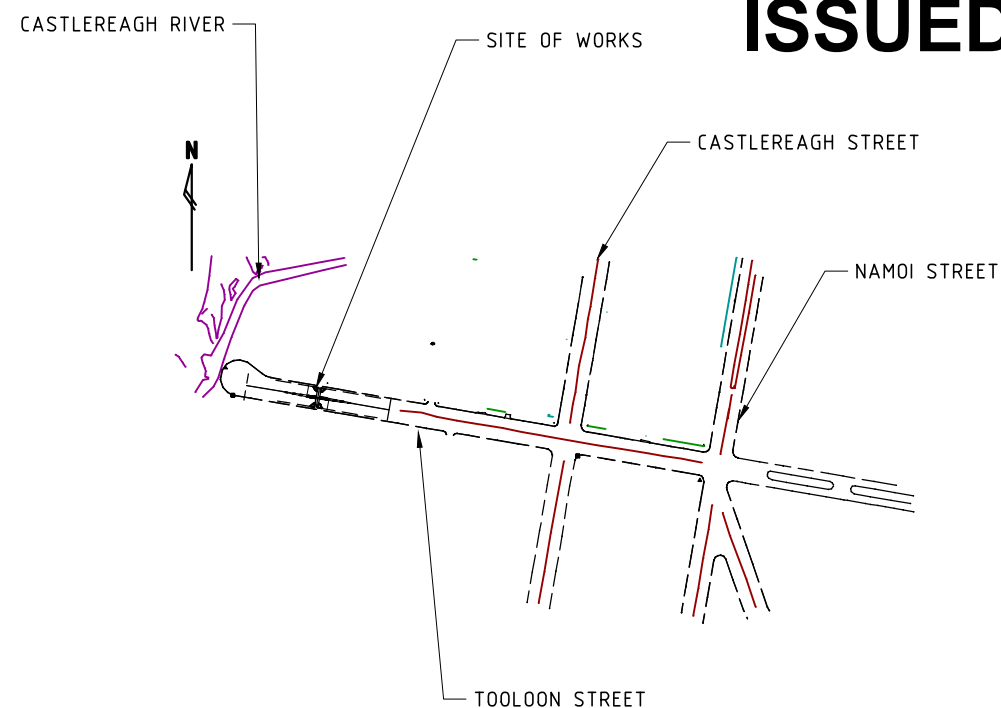

LOCALITY PLAN
SCALE


SHEET INDEX

PLAN	DESCRIPTION
1421-001	COVER, INDEX AND LOCALITY PLAN
1421-002	TOOLOON STREET PEDESTRIAN REFUGE SETOUT PLAN
1421-003	TOOLOON STREET PEDESTRIAN REFUGE LINE MARKING AND SIGNAGE DETAILS

REV	DATE	DESCRIPTION
1	03-12-21	ISSUED FOR CONSTRUCTION

PREPARED BY REGIONAL
SERVICES DIRECTORATE
SURVEY & DESIGN


CLIENT APPROVAL		ECM REF.
DAN NOBLE NAME	COONAMBLE SHIRE COUNCIL AFFILIATION	948359
SIGNATURE	03-12-21 DATE	DRAWING NO. 1421-001

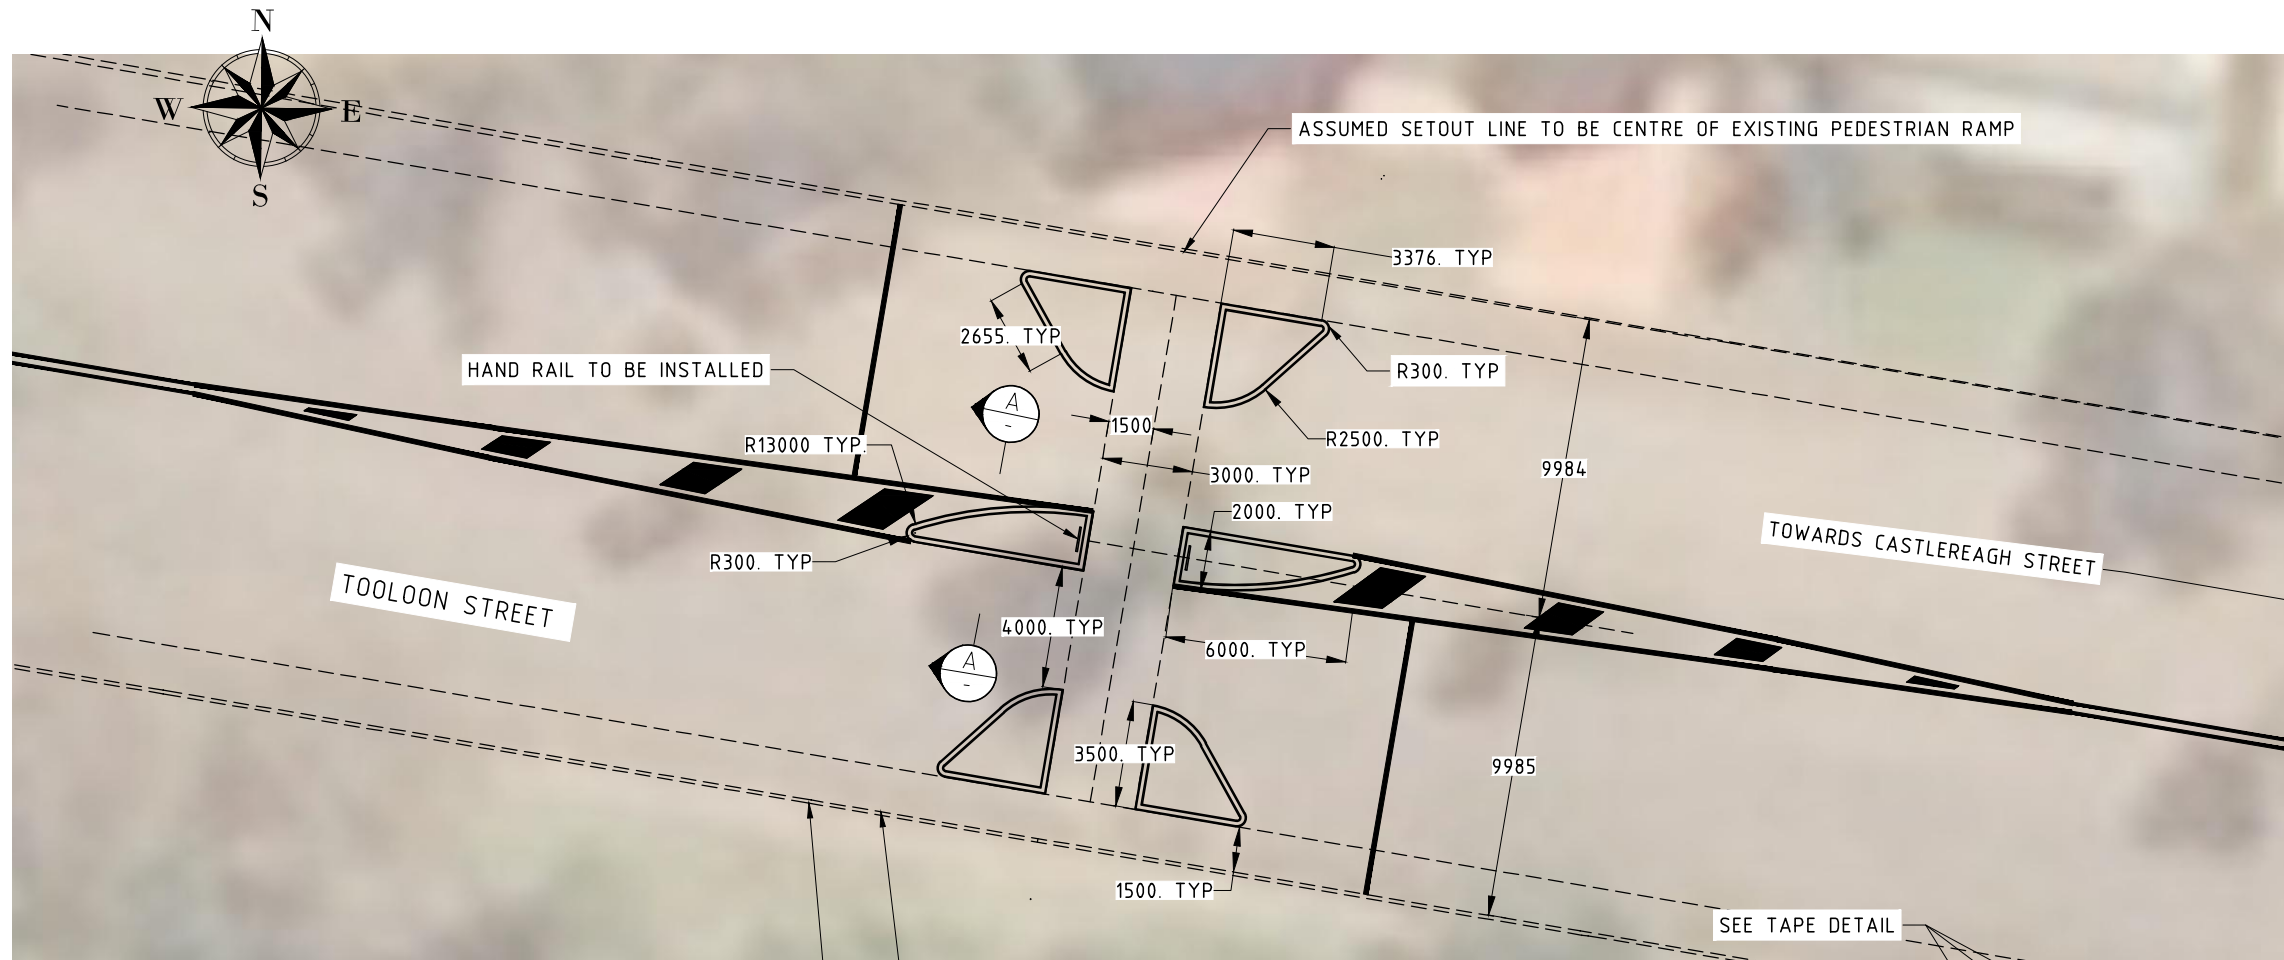

TOOLOON STREET PEDESTRIAN REFUGE AND KERB BLISTER SETOUT DETAILS

INVERT OF GUTTER

TOP OF GUTTER

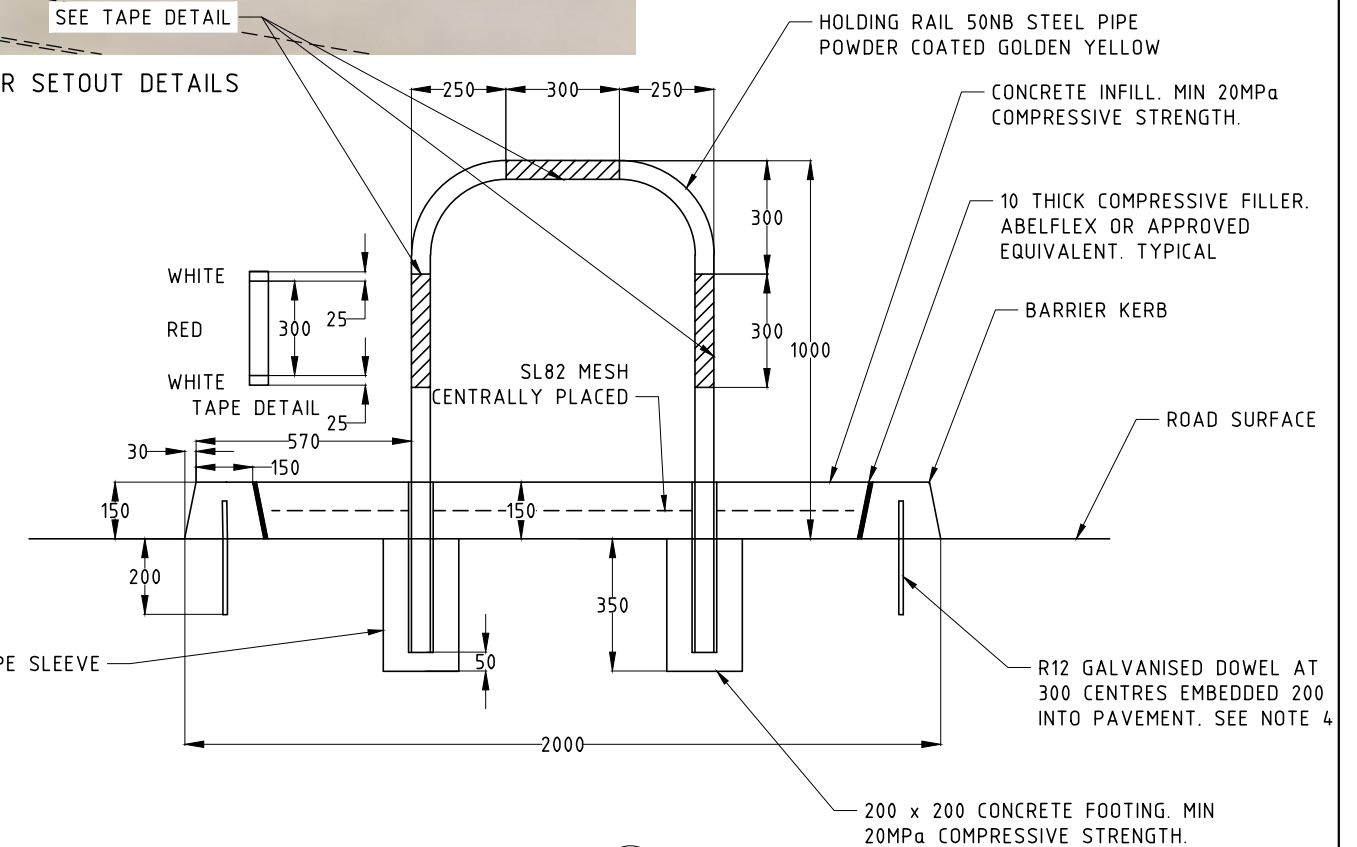

SECTION A

0.00 0.10 0.20 0.30 0.40 0.50
SCALE 1:10


NOTES:

- DIMENSIONS ARE IN MILLIMETRES UNLESS NOTED OTHERWISE.
- THE VERTICAL FACES OF ALL CONCRETE KERBS SHALL BE PAINTED WITH WHITE RETRO-REFLECTIVE PAINT.
- EXISTING PEDESTRIAN RAMPS HAVE BEEN LOCATED USING AERIAL IMAGERY. ADJUST THE SETOUT ON-SITE AS REQUIRED TO ENSURE THE REFUGE IS LOCATED CENTRALLY WITHIN THE EXISTING PEDESTRIAN RAMPS.
- THE FACE OF THE BARRIER KERB SHALL BE LAID BACK 30mm TRULY VERTICAL.
- DOWELS MAY BE REPLACED BY EXCAVATING A TRENCH AND INCORPORATING CONCRETE KEYS, MINIMUM 2 KEYS PER CONCRETE ISLAND.
- STENCILLED CONCRETE FINISH SHALL BE PROVIDED ON THE CONCRETE INFILL SLAB AND COLOURED "TERRACOTTA" OR EQUIVALENT APPROVED BY THE COONAMBLE SHIRE COUNCIL PROJECT MANAGER.

www.dialbeforeyoudig.com.au



REV	DATE	DESCRIPTION
1	03-12-21	ISSUED FOR CONSTRUCTION

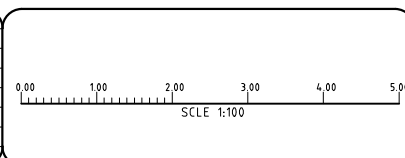

CHECKED: C.MCKINNON DESIGNER	DATE: 03-12-21
CHECKED: D.STEWART SENIOR DESIGN & PROJECT ENGINEER	DATE: 03-12-21
CHECKED: D.NOBLE CLIENT REPRESENTATIVE	DATE: 03-12-21

TOOLOON STREET PEDESTRIAN REFUGE SETOUT PLAN

SURVEYED: N/A CLIENT REP: DN DESIGNED: CM JOB NO: DSJN1421

TAMWORTH REGIONAL COUNCIL

TOOLOON STREET PEDESTRIAN REFUGE

DATUM SCALES AS SHOWN

A.H.D. DRAWING NO.

A3 1421-002

"Take 5"



R:\R_RS_DATA\Projects_Folder\RS-DS\DSJN1421\Design\Detailed Design\dsjn1421 detailed design.dwg

