

#### Request for Tender – TEN230628DJ

**Project:** Installation of a concrete footpath along Limerick Street, Coonamble

**Location:** Limerick St, Coonamble (from Macdonald Park to Edward St, Coonamble)

Closing Date: 10am, Wednesday, 28 June 2023

**Project Completion Date:** As soon as possible after project start.

**Site Inspection:** Potential suppliers should organise a site visit with the responsible Council

officer before finalising their submission (phone 6827 1900).

The successful supplier must attend an on-site, start-up meeting and inspection with the responsible Council officer no later than one (1) week

following the agreed contract start date.

**Submission:** Submit completed Quotations on the supplied Quotation Form, with

required attachments, to:

General Manager

Coonamble Shire Council

PO Box 249

Coonamble NSW 2829

or electronically as a PDF file to council@coonambleshire.nsw.gov.au

Note: Council reserves the right not to accept any quotation or award a contract. Council is not responsible for any costs associated with a supplier's preparation and submission of a quotation.

Council has a Local Preference Procurement Policy and it impacts how the price component of your submission will be assessed.

If your business address is within the Coonamble Local Government Area, the net price (before GST) you quote in your submission will be assessed as if it were 10% cheaper. Council will still pay you according to your quoted price, if you are chosen as the preferred supplier.

If your business address is located outside Coonamble Local Government Area, during the assessment process, the net price for any supplies or services you source from within the Coonamble Local Government Area will be assessed as if they were 10% cheaper (up to a maximum of \$15,000) – provided the net price quoted for these is at least one-quarter (25%) of your total quoted net price. Council will still pay you according to your quoted price, if you are chosen as the preferred supplier. It is important then to show, when completing your Quotation Form or submission: (1) your total net price and (2) the total net price of all Coonamble LGA-sourced goods and services.

#### **Background to the project:**

Coonamble Shire Council has received grant funding to construct a 2.5m-wide concrete footpath along Limerick Street, Coonamble, from Macdonald Park in the south to Edward Street in the north. The 2.5m-wide path is approximately 900m long, with a further 60m of 1.2m-wide footpath branching from the main path to join on to the same sized path that currently ends in front of the Wanderers Tennis Club (see Schedule B).



#### Scope of Works:

Suppliers quoting are responsible for the accuracy of all measurements and quantities.

Work shall be carried out in accordance with Coonamble Shire Council's Development Construction Specifications, downloadable <a href="here">here</a>.

The following specifications are relevant to this project:

- C101 (General)
- C201 (Control of Traffic)
- C211 (Control of Erosion and Sedimentation)
- C212 (Clearing & Grubbing)
- C213 (Earthworks)
- C248 (Plain or Reinforced Concrete Base)
- C271 (Minor Concrete Works)
- CQC (Quality Control Requirements)
- CQS (Quality System Requirements)

The project includes four (4) components:

- **A.** 1 x continuous concrete footpath of about 900m x 2.5m wide x 100mm deep, running from the northern end of the footpath in Macdonald Park, Coonamble (in the south), to a pram ramp onto Edward Street, Coonamble (in the north) see Schedule B: the footpath shall be constructed of concrete 25mpa using reinforcing mesh F72. Existing top fill to be removed and replaced with 25mm (minimum) of compacted crusher dust. Path shall be 2.5m wide x 100mm deep, with a key joint every 6m and saw cut every 2m. Finish shall be broom-finished and back filled with a sandy loam. The footpath slabs shall be cast *in situ* in accordance with the standard Council's footpath technical drawing (Schedule C). **The exception** would be that portion of the footpath traversing the usually dry Eurimie Creek bed, where the slabs are to be **150mm thick with two layers of F72 reo-mesh**, in line with the standards Council's technical drawing for commercial driveway see specification C271.
- **B.** 1 x continuous footpath, about 60m x 1200mm wide x 100mm depth, running from the end of the current footpath in front of the Wanderers Tennis Club on Pages Terrace to the northern end of the tennis courts then eastwards to join the 2.5m-wide path on the northern side of the tennis courts see Schedule B: the footpath shall be constructed of concrete 25mpa using reinforcing mesh F72. Existing top fill to be removed and replaced with 25mm (minimum) of compacted crusher dust. Path shall be 1.2m wide x 100mm deep, with a key joint every 6m and saw cut every 2m. Finish shall be broom-finished and back filled with a sandy loam. The footpath slabs shall be cast *in situ* in accordance with the standard Council's footpath technical drawing.
- **C.** 1 x 100mm deep concrete driveway at 22 Limerick Street, Coonamble, between the roadway and private property, dowelled into the 2.5m-wide footpath and the current concrete kerbing, in line with the standards Council's technical drawing for an urban driveway; existing top fill to be removed and replaced with 25mm (minimum) of compacted crusher dust; driveway to be constructed of 25mpa concrete using reinforcing F72 mesh (covered to a minimum of 50mm).
- **D.** 5 x pram ramps from the footpath to the road surface where the footpath traverses Hickey (x 2) and Nebea (x 2) Streets and where it ends at Edward Street (x 1), incorporating tactile ground surface indicators (to be sourced by the Contractor), completed to meet Australian Standard 1428.1-2009 and according to design specifications in Schedule D.

A Dial-Before-You-Dig assessment and report must be obtained before work starts on-site.



#### Hold points:

- 1. Dial-Before-You-Dig report provided to Council before any on-site work begins.
- 2. The length of the 2.5m-wide path from Hickey Street, Coonamble, to the northern end of the main footpath through Macdonald Park (see Map 1 of Schedule B) to be marked out, inspected and signed-off before any physical work is undertaken on this section.
- 3. The length of the 1.2m-wide path to be marked out from the end of the current footpath in front of the Wanderers Tennis Club on Pages Terrace to the northern end of the tennis courts, then eastwards to join the 2.5m-wide path on the northern side of the tennis courts (about 60m), inspected and signed off, before any physical work is undertaken on this section.
- 4. The length of the path traversing Eurimie Creek bed to be formed and double reinforcement placed for inspection and sign-off before this section is poured.

#### Site considerations and peculiarities:

In some sections, there may be some tree roots, boulders, or other construction hindrance that may require some physical intervention. The contractor shall inspect the footpath alignment, assess if some remedial construction or excavation intervention would be required, and include this as a separate cost element in the total cost within the Tender response.

There are some utility portals and water hydrants within the alignment of the footpath. Their covers will need to be raised and made to sit flush with the surface of the footpath.

A street sign at Edward Street may need to be moved to allow installation of a pram ramp.

The proposed footpath will pass through the usually dry Eurimie Creek bed. The path will need to be constructed so as not to dam water behind it, allowing water to flow over it during periods of heavy rain or flooding, without undermining the path. This same section will be crossed by an informal road used by vehicles travelling to the river, requiring extra reinforcement and greater depth of concrete (150mm).

#### Outputs (measures and quality)

- 1 x continuous concrete footpath, 2.5m wide x 100mm depth (150mm at the Eurimie Creek bed section), running from the northern end of the footpath in Macdonald Park, Coonamble (in the south), to a pram ramp onto Edward Street, Coonamble (in the north), of the materials specified, constructed to Australian Specification (0300 series), broom-finished with sandy loam backfill, incorporating any utility portal and hydrant covers flush with the surface of the footpath, and no closer than 300mm to the nearest private property boundary and no closer than 200mm to any power pole.
- 1 x continuous footpath, 1200mm wide x 100mm depth, running from the end of the current footpath in front of the Wanderers Tennis Club on Pages Terrace to the northern end of the tennis courts then eastwards to join the 2.5m-wide path on the northern side of the tennis courts (about 60m).
- 1 x concrete driveway at 22 Limerick Street, Coonamble, between the roadway and private property, incorporating the 2.5m-wide footpath and the current concrete kerbing.
- 5 x pram ramps where the 2.5m-wide footpath traverses Hickey (x 2) and Nebea (x 2) Streets and where it ends at Edward Street (x 1), incorporating tactile ground surface indicators, completed to meet Australian Standard 1428.1-2009.

#### As well as:

- All efforts are to be made to complete the project without damage to other Council infrastructure.
- Any damage to non-Council infrastructure will be at the cost to the contractor.
- All works, materials, plant and traffic control to be the responsibility of the contractor.
- Site must be left clean and tidy with all debris and rubbish removed.



#### Supply of materials and resources:

The successful supplier will be required to source and supply:

- Information on and asset plans of all service locations through the Dial-Before-You-Dig service.
- All materials, labour, resources (including the tactile ground surface indicators) and signage to complete the work to the scope, design and standard specified.
- Correct measurements and dimensions associated with all aspects of the work involved to provide an accurate quotation, to undertake the project and deliver the required outputs.

#### **Supply of Quotation:**

Please complete your quotation on the supplied **Quotation Form**.

Council gives very high priority to the safety of suppliers, their workers and sub-contractors. Your quotation must be accompanied by:

- Certificates of Currency for Public Liability Insurance, Professional Indemnity (if relevant),
   Product Liability (if relevant) and Workers Compensation Insurance.
- A Safe Work Method Statement or evidence of a Work Health and Safety Management Plan customised and particular to the site.

Quotations not including proof of insurances and a formalised, systematic approach to workplace safety – relevant to the specific project site – will not be considered.

In addition, you will be asked to provide:

- An estimated total duration (in work days or weeks) for the project, from start of work to handover, the timing of any significant milestones (measured from the project start) and logical relationships between project components.
- A total cost to complete the project, of which 10% will be retained for a period of 12 months from project completion to cover any remedial works required due to faulty materials or workmanship.
- A preferred schedule of payments, based on key milestones or deliverables (if relevant).
- An assurance that hold points will be honoured and work will not proceed beyond any specified hold point until signed-off by a relevant officer of Coonamble Shire Council.
- Any further evidence to support your Quotation.

#### How your quotation will be assessed in relation to other submissions:

Each quotation will be evaluated in two stages:
Stage 1: Safety compliance
<ul> <li>□ Proof of insurances supplied → to Stage 2 of assessment.</li> <li>□ No proof of insurances → No further consideration.</li> <li>□ Proof of a formalised, systematic approach to workplace safety supplied → to Stage 2 of assessment</li> <li>□ No proof of a systematic approach to workplace safety → No further consideration.</li> </ul>



#### Stage 2:

Total Price*	40%
Experience and capacity (evidence of previous experience, capacity to commit to work the project full-time to completion without interruption)	20%
Approach/Methodology (Evidence of an aggressive but achievable project plan, that will deliver the project by the requested completion date, that explicitly takes into account uncertainty and unforeseen delays).	20%
Management (Evidence of a Risk Matrix or Risk Management Plan, the applicability of your Safe Work Method Statements to the nature of the work in the project,	20%

<sup>\*</sup> Council has a Local Preference Procurement Policy and it impacts how the price component of your submission will be assessed.

If your business address is within the Coonamble Local Government Area, the net price (before GST) you quote in your submission will be assessed as if it were 10% cheaper. Council will still pay you according to your quoted price, if you are chosen as the preferred supplier.

If your business address is located outside Coonamble Local Government Area, during the assessment process, the net price for any supplies or services you source from within the Coonamble Local Government Area will be assessed as if they were 10% cheaper – provided the net price quoted for these is at least one-quarter (25%) of your total quoted net price. Council will still pay you according to your quoted price, if you are chosen as the preferred supplier. It is important then to show, when completing your submission: (1) your total net price and (2) the total net price of all Coonamble LGA-sourced goods and services.



## Schedule A: Coonamble Shire Council's General Terms and Conditions for the Supply of Goods and/or Services

INVOICE/QUOTE	The Price of goods or services includes:	
PRICE	1. All taxes, duties and other imposts for which the Supplier is liable; and	
FINICE	2. All amounts payable for the use of patents, copyright, registered designs, royalties, trademarks and other intellectual property rights.	
GOODS	All goods supplied pursuant to this Request for Quotation shall be new and unused unless otherwise specified.	
SERVICES	All services provided pursuant to this Request for Quotation shall be in accordance with the Scope of Works. The Supplier shall indemnify	
SERVICES	Coonamble Shire Council against all suits, claims and actions arising in any way whether directly or indirectly for the performance of the services.	
TERMS OF	Payment will be made only on a correctly rendered invoice. Invoices which fail to correctly quote the Purchase Order number or are	
PAYMENT	otherwise incorrect may be returned unpaid. Payment is due 30 days from receipt of invoice or acceptance of goods and/or services,	
	whichever is later. Early settlement will be considered for discounts offered but without prejudice to the standard 30-day payment period.	
	Payment is in accordance to the milestone payments set out in the supplier's schedule of payments.	
PACKAGING &	All goods must be suitably packed at the Supplier's expense to ensure delivery in good order and condition. Each item shall be marked	
MARKING	indicating Coonamble Shire Council's order number and full delivery point details.	
PRICE VARIATIONS	No price variations will be accepted, once the supplier has been contracted, unless the Supplier has notified the Contact Officer, and the Delegated Authority has accepted the variation.	
SPECIFICATION	All goods or services supplied against the Request for Quotation shall be free from defects in materials and workmanship and be at least of merchantable quality and shall conform to any specifications and descriptions set out on the Supplier's response to the Request for Quotation.	
DELIVERY	All goods or services are to be delivered at the time and place detailed in the Supplier's response to the Request for Quotation. Delivery will be Free Into Store unless otherwise specified.	
INSPECTION &	All goods are subject to check and inspection before acceptance, which shall take place at Coonamble Shire Council's delivery point and	
ACCEPTANCE	the Coonamble Shire Council may reject any goods supplied incorrectly, damaged in excess of quantities specified on Supplier's response to the Request for Quotation, or otherwise found not to be in accordance with these terms and conditions. If Coonamble Shire Council rejects any goods, the Supplier must, at no expense to Coonamble Shire Council, remove the goods and, at Coonamble Shire Council's sole discretion:  1. Replace the rejected goods;  2. Refund any payment for the rejected goods; or	
	3. Repair the goods to the satisfaction of Coonamble Shire Council.	
CANCELLATION	Coonamble Shire Council reserves the right to cancel the acceptance of this Request for Quotation in whole or in part if delivery is not	
	made by the due delivery date specified in the Supplier's response or if the Supplier is in breach of any other term or condition of the	
	Request for Quotation or if the Supplier becomes insolvent or any formal action is taken against the Supplier in respect of insolvency.	
TITLE AND RISK	Risk of loss or damage to goods and title shall pass to Coonamble Shire Council on acceptance by Coonamble Shire Council.	
INDEMNITY –	The Supplier indemnifies Coonamble Shire Council against all loss, damage or expense arising in respect of any action or claim for	
INTELLECTUAL	alleged infringement of any patent, copyright, registered design, royalty, trademark or any other intellectual property rights, by reason of	
PROPERTY RIGHTS	the purchase, possession or use of the goods.	
HAZARDOUS	The Supplier shall provide material safety data sheets for any hazardous substances to be supplied for this project.	
MATERIALS		
ASSIGNMENT	The Supplier must not, without consent in writing from Coonamble Shire Council, assign the Supplier's rights under the Contract.	
APPLICABLE LAW	The Project will be governed by and construed in accordance with the laws in force in New South Wales.	
ENTIRE	These terms & conditions constitute the entire agreement of the parties in relation to purchase of the goods or services specified in this	
AGREEMENT	Request for Quotation and all other agreements warranties and representations are excluded, except for:  1. Any request for quotation issued by Coonamble Shire Council in relation to the goods or services; or	
	2. Any formal contract executed by both parties prior to the date of acceptance of this quotation.	
WORK HEALTH	The Supplier must comply with the WHS Legislation and ensure all work is carried out safely and in a manner that does not put the health	
AND SAFETY	and safety of persons at risk. The Supplier must comply with its duty under the WHS Legislation to consult, cooperate and coordinate	
AND SAILIT	activities with all persons who have a work health and safety duty in relation to the same matter. The Supplier must provide the Customer	
	with a written report on all work health and safety matters referable to the conduct of the Services or provisions of the Goods if requested.	
SUBCONTRACTORS	Subcontractors not mentioned at the time of quotation require approval from Coonamble Shire Council. Subcontracting of any part of, or the	
SOBCONTRACTORS	entire Supplier's obligations on acceptance, will not relieve the Supplier from any of its obligations upon the Acceptance of this Quotation.	
	The Supplier must make available to the Customer the details of all Subcontractors engaged to provide the Goods and/or Services upon the	
	Acceptance of this Quotation. The Supplier acknowledges that the Customer may be required to disclose publicly such information.	
	The Supplier must ensure that any subcontract entered into by the Supplier, for the purpose of fulfilling the Supplier's obligations upon	
	Acceptance of this Quotation, imposes on the Subcontractor the same obligations that the Supplier has upon the Acceptance of this	
	Quotation. At the Customer's request, the Supplier, at no additional cost to the customer, must promptly remove from involvement any	
	Subcontractor that the Customer reasonably considers should be removed.	
EARLY WARNING	Each party must promptly inform the other if it becomes aware of anything that is likely to affect the time for completion, or the cost or the	
	required quality of the deliverables. This must be given in writing.	
LICENCES AND	During the Warranty Period for the Goods, the Supplier must without delay and at no cost to the Customer correct all defects in the Goods	
APPROVALS	by way of repair, replacement or such other means acceptable to Customer. The Supplier must provide the Customer with all relevant third-	
	party warranties in respect of Goods. If the Supplier is a manufacturer, the Supplier must provide the Customer with all standard	
	manufacturer's warranties in respect of the Goods it has manufactured and supplied.	
VALIDITY OF THE	Quotations will be valid for the period specified by the supplier. For projects that are grant-funded, and where there may be a delay of three	
QUOTATION	to four months between the preparation of the original quotation and allocation of funding, suppliers will be requested to update quotations	
	before a final determination is made.	
WORKMANSHIP	To the extent that the standard of workmanship is not specified in the Request for Quotation, it must comply with the applicable industry	
	standards, including (without limitation) the Building Code of Australia and any applicable Australian Standards and be fit for purposes for	
VEV	which they are required.  The Supplier must ensure that the Year Personnel set out in the Quatetian perform the part of the Services specified in that item. The Supplier	
KEY PERSONNEL	The Supplier must ensure that the Key Personnel set out in the Quotation perform the part of the Services specified in that item. The Supplier must ensure that Key Personnel (if any) are not replaced without the prior written consent of the Customer. The Customer's written consent	
FLINOUNINLL	will not be unreasonably withheld.	
TERMINATION	In addition to any other rights either party has upon acceptance of the Quotation, the Customer acting in good faith, may at any time	
I ERIVINATION		
<u> </u>	terminate the project or reduce the scope or quantity of the Goods and/or Services, by providing a Notice to the other party.	



Coonamble Shire Council Schedule B


#### **Footpath Project**

Legend

Proposed Footpath



Disclaimer: Coonamble Shire Council has prepared this plan based on information supplied to it and accepts no responsibility for the accuracy of the dimensions, scales, and measures as they have been reproduced in this plan. Coonamble Shire Council expressly disclaims and liability of loss or damage incurred as a result of reliance on information contained in this plan.

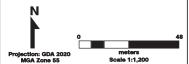

ile Number:

1.2K-A3-SMAP-COO-PAGS-001-20230322





Coonamble Shire Council Schedule B


#### **Footpath Project**

Legend

Proposed Footpath



Disclaimer: Coonamble Shire Council has prepared this plan based on information supplied to it and accepts no responsibility for the accuracy of the dimension, scales, and measures as they have been reproduced in this plan. Coonamble Shire Council expressly disclaims and liability of loss or damage incurred as a result of reliance on information contained in this plan.

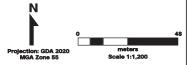

ile Number:

1.2K-A3-SMAP-COO-PAGS-001-20230322





Coonamble Shire Council Schedule B


#### **Footpath Project**

Legend

Proposed Footpath



Disclaimer: Connamble Shire Council has prepared this plan based on information supplied to it and accepts no responsibility for the accuracy of the dimensions, scales, and measures as they have been reproduced in this plan. Coonamble Shire Council expressly disclaims and liability of loss or damage incurred as a result of reliance on information contained in this plan.

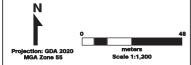

ile Number:

1.2K-A3-SMAP-COO-PAGS-001-20230322





#### Schedule C: Footpath design


Footpath shall be constructed of concrete 25mpa using reinforcing mesh F72.


Existing top fill to be removed and replaced with 25mm (minimum) of compacted crusher dust.


Path shall be 2.5m wide x 100mm deep, with a key joint every 6m and saw cut every 2m.


Finish shall be broom-finished and back filled with a sandy loam.

The footpath slabs shall be cast *in situ* in accordance with the standard Council's footpath technical drawing:

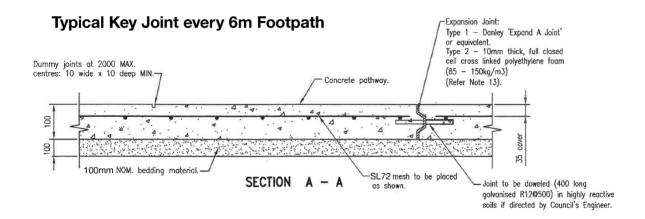

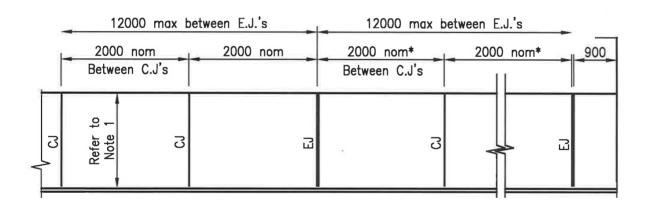

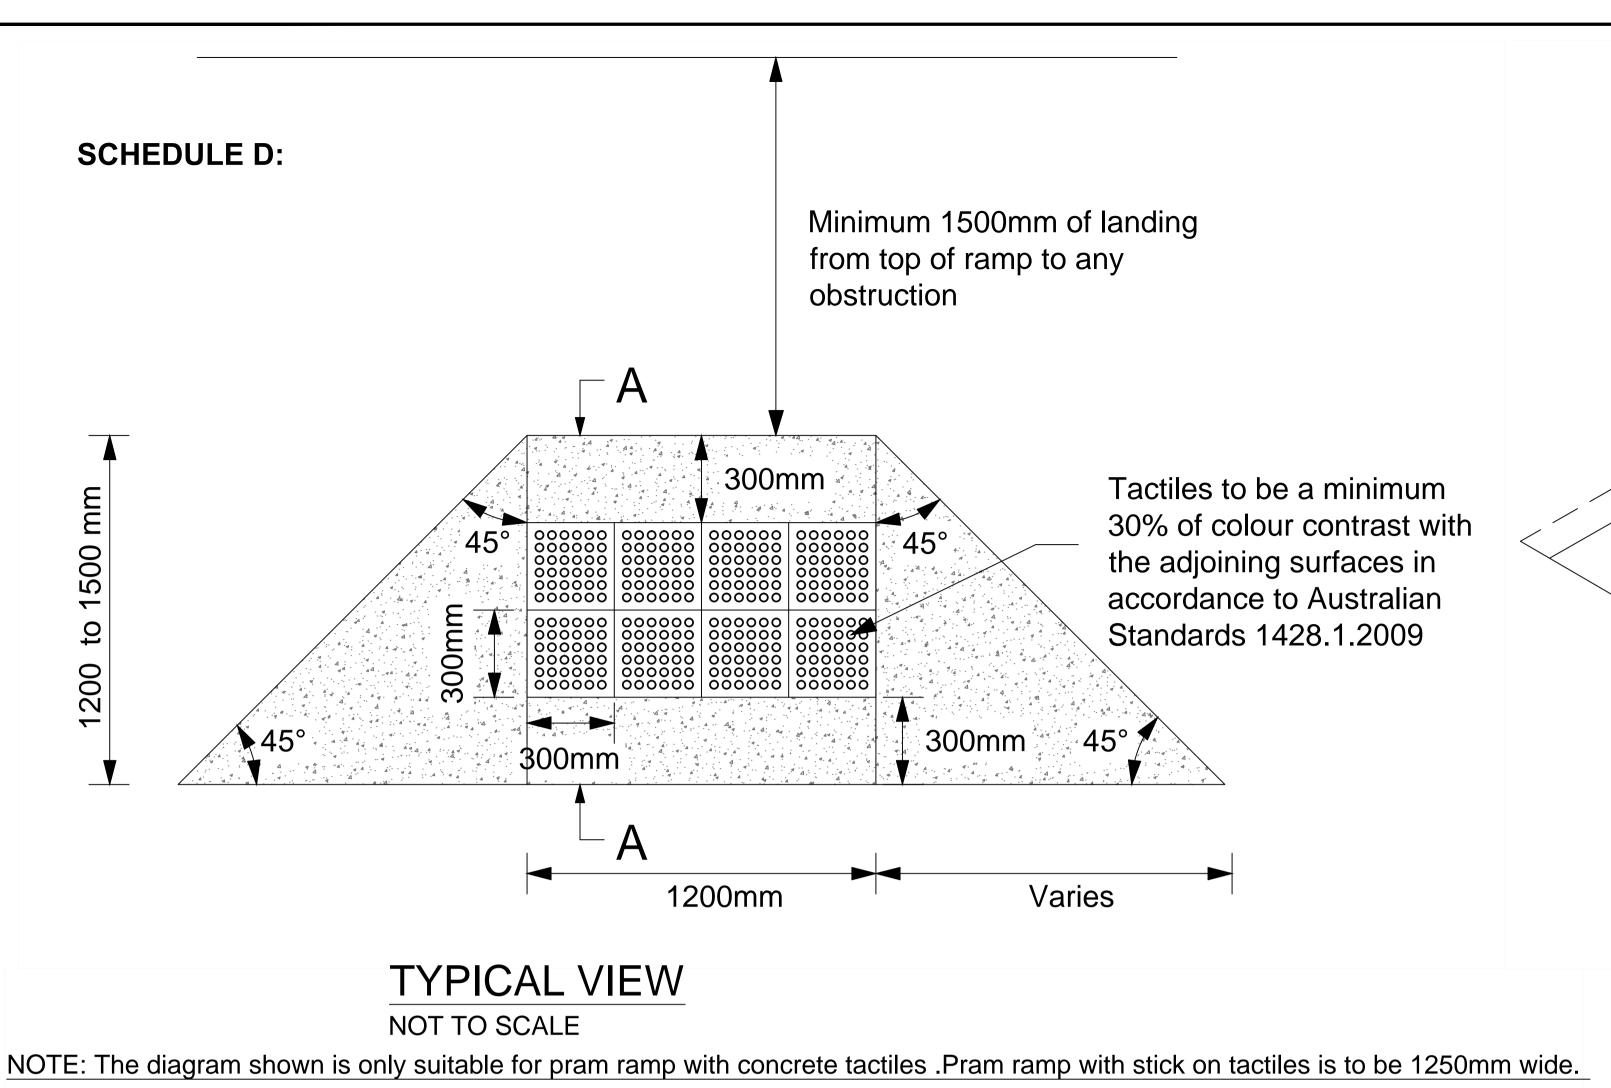

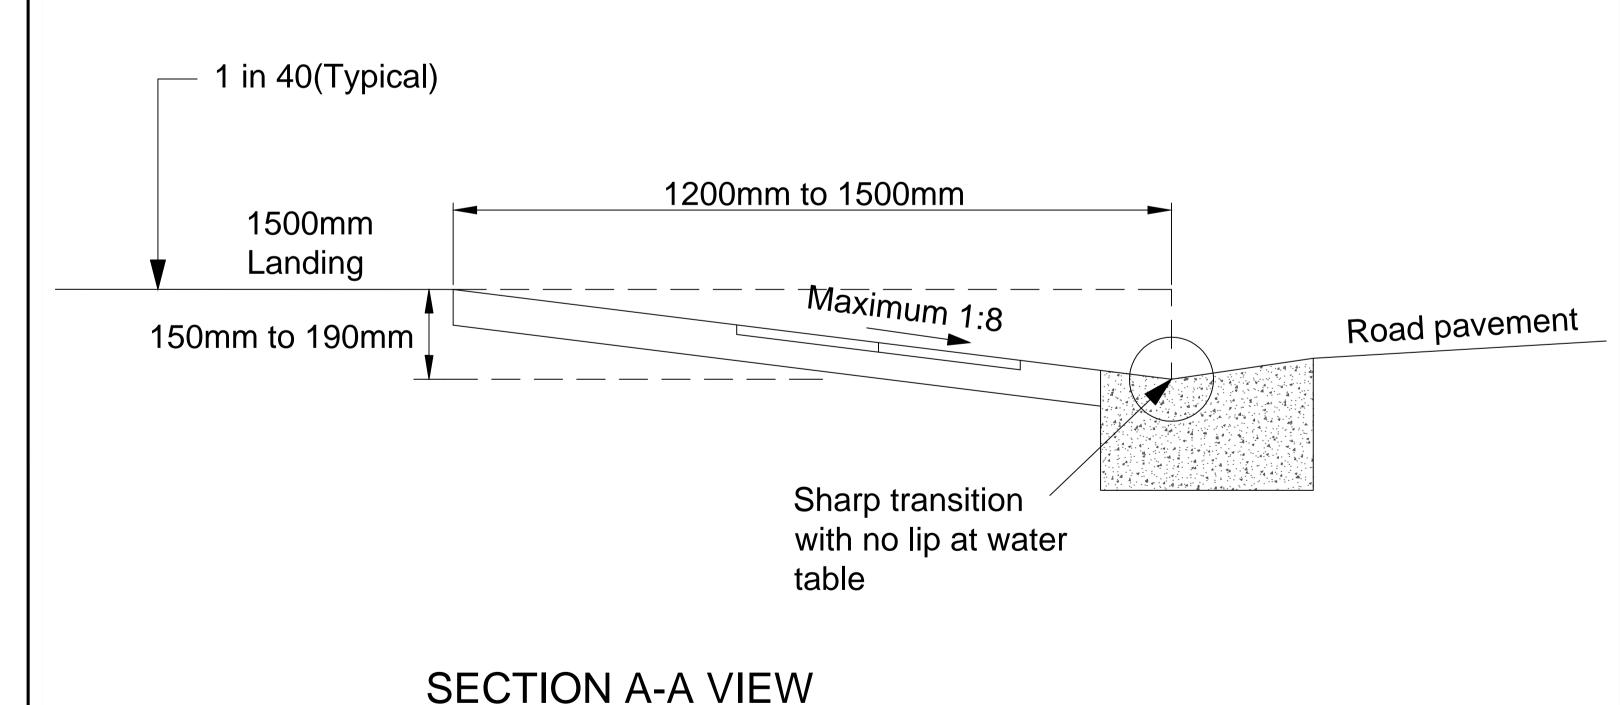


#### DRAWING SHEET DETAILS APPROVED DATE ISSUE/DESCRIPTION ORIGINAL **A1** 15 APRIL 2013 SHEET SIZE AMENDED 1350mm TO 1500mm FOR LANDING 21 MAY 2013 SCALES NOT TO SCALE COORDINATE SYSTEM CAD FILE NAME

DRAWN BY

NOT TO SCALE

**REVISIONS AND ISSUES** 

# SHIRE C@UNCIL

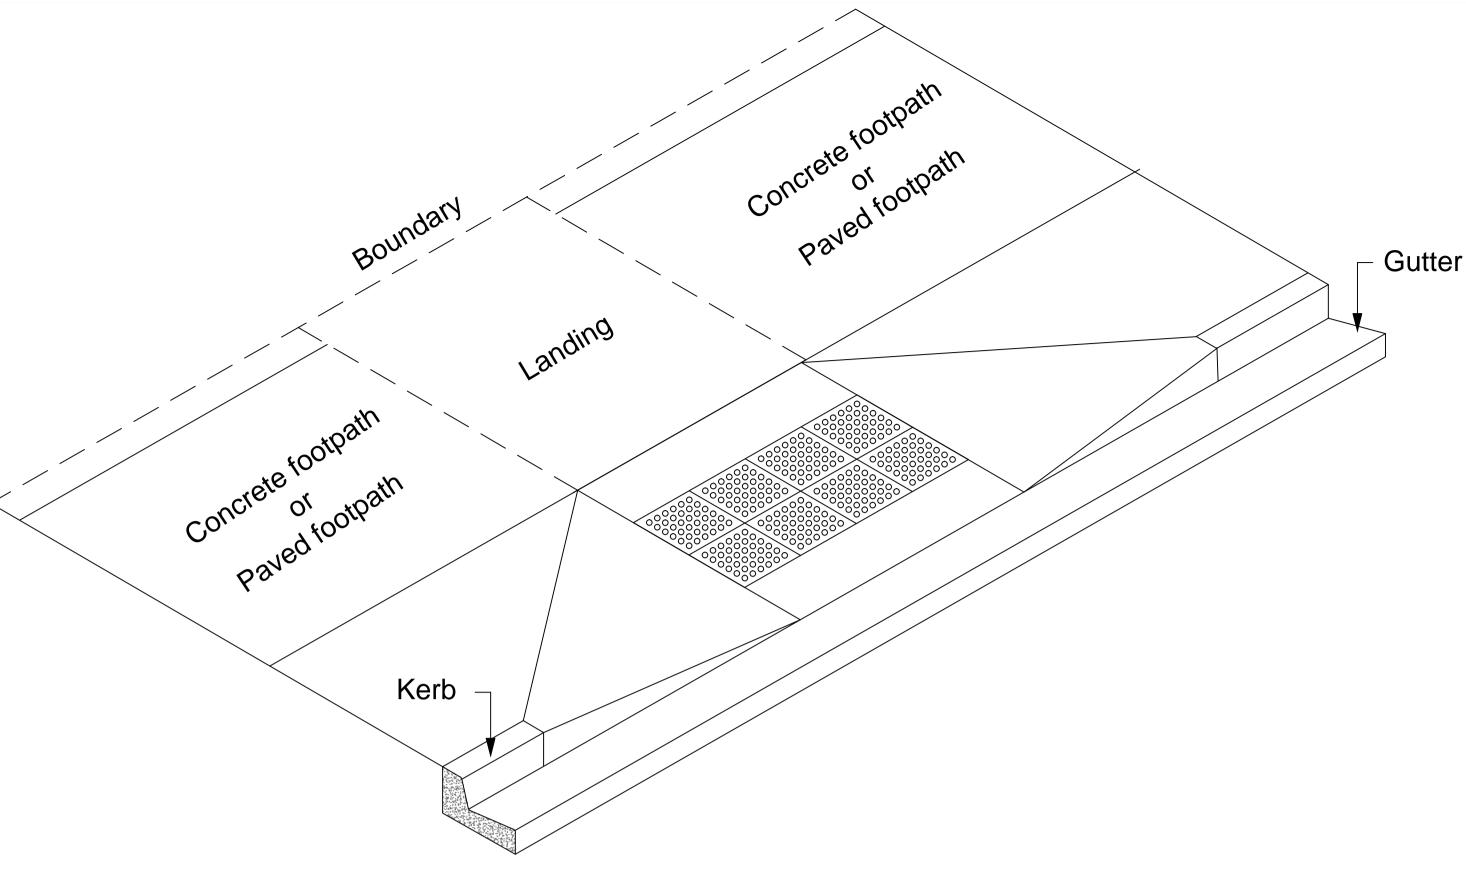

# PERSPECTIVE VIEW

NOT TO SCALE

### **IMPORTANT NOTES:**

- Maximum crossfall for the kerb ramp is to be 1:8 to comply with Australian Standard 1428.1-2009
- Minimum compressive strength of concrete shall be 25MPA at 28 days.
- The ramp and the sloping sides should be slip resistant.
- Pram ramp must be aligned in the direction of travel across the road with the ramp on the far side.
- Concrete pour must take place within 2 working days of excavation.
- Should existing infrastructure be damaged, it must be reinstated to Council's satisfaction.
- Existing adjacent infrastructure must match the footpath.
- Excavated materials shall be removed from site when excavated.
- The contractor shall provide all regulatory signs and warning devices for the protection of the public in accordance with Road Traffic Act and Occupational Health and Safety Act.
- Should the road pavement/water table/kerbing be damaged, it must be reinstated to Council's satisfaction.
- Permits must be obtained from Council to seek approval of location and levels prior to any excavation.
- Once approved, the works are required to be carried out to Council's specification and during the course of the construction the property owner/contractors must ensure that the site is safe for pedestrian and users of the road.
- Undertaking works without a permit under Local Government Act 1999 and the Development Act 1993 may result in the imposition of a fine.
- Contractor is responsible for contacting Dial before You Dig on 1100 to locate any services on or under the verge prior to excavating.
- Changes to services need to be organised with the relevant utilities at owners expense.
- Council reserves the right to repair any damage to Council's assets or to replace any unsatisfactory work at Contractor's expense.

DATE

SIGNATURE

Please ring Council on (02) 6827 1900 to arrange for inspection.

NAME

COONAMBLE SHIRE COUNCIL PRAM RAMP

Schedule D

SHEET

B REV.